
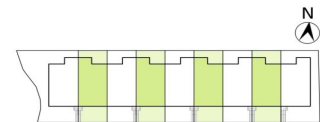


BUNGALOW_TIPO B | Vivienda 02-04-06-08

AWP83027P

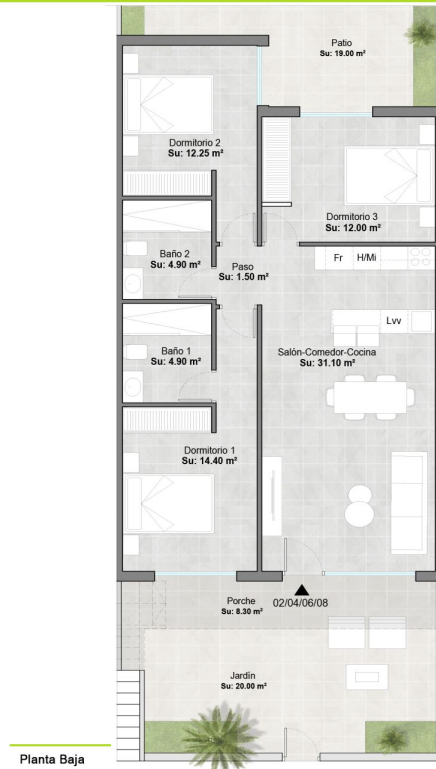

CUADRO DE SUPERFICIES

PLANTA BAJA		S. Const.	Total
02/04	Vivienda	90.72 m ²	
06/08	Porche	8.30 m ²	
	Patio	19.00 m ²	
	Jardín	20.00 m ²	
			138.02 m²

Alhama Nature

*Este documento es orientativo. El promotor se reserva el derecho a introducir modificaciones por exigencias técnicas o legales.
This document is indicative. The promoter reserves the right to introduce modifications due to technical or legal requirements.

A3 | Escala 1/75

Bungalow in alhama de murcia

€222,900



3



2



91m²



138m²



N/A

ALHAMA NATURE RESORT - New build Bungalow with 3 bedrooms in Alhama de Murcia, Costa Blanca, Spain.